


CONTRACT NO. 62417


FAP DIST.	SECTION	COUNTY	TOTAL SHEETS	SHEET NO.
338	(113 & 114) R-5	WILL	525	134
STA. 694+00		TO STA. 706+00		
FED. ROAD DIST. NO.	BLINDS	FAP 338 (IL RTE. 59)		

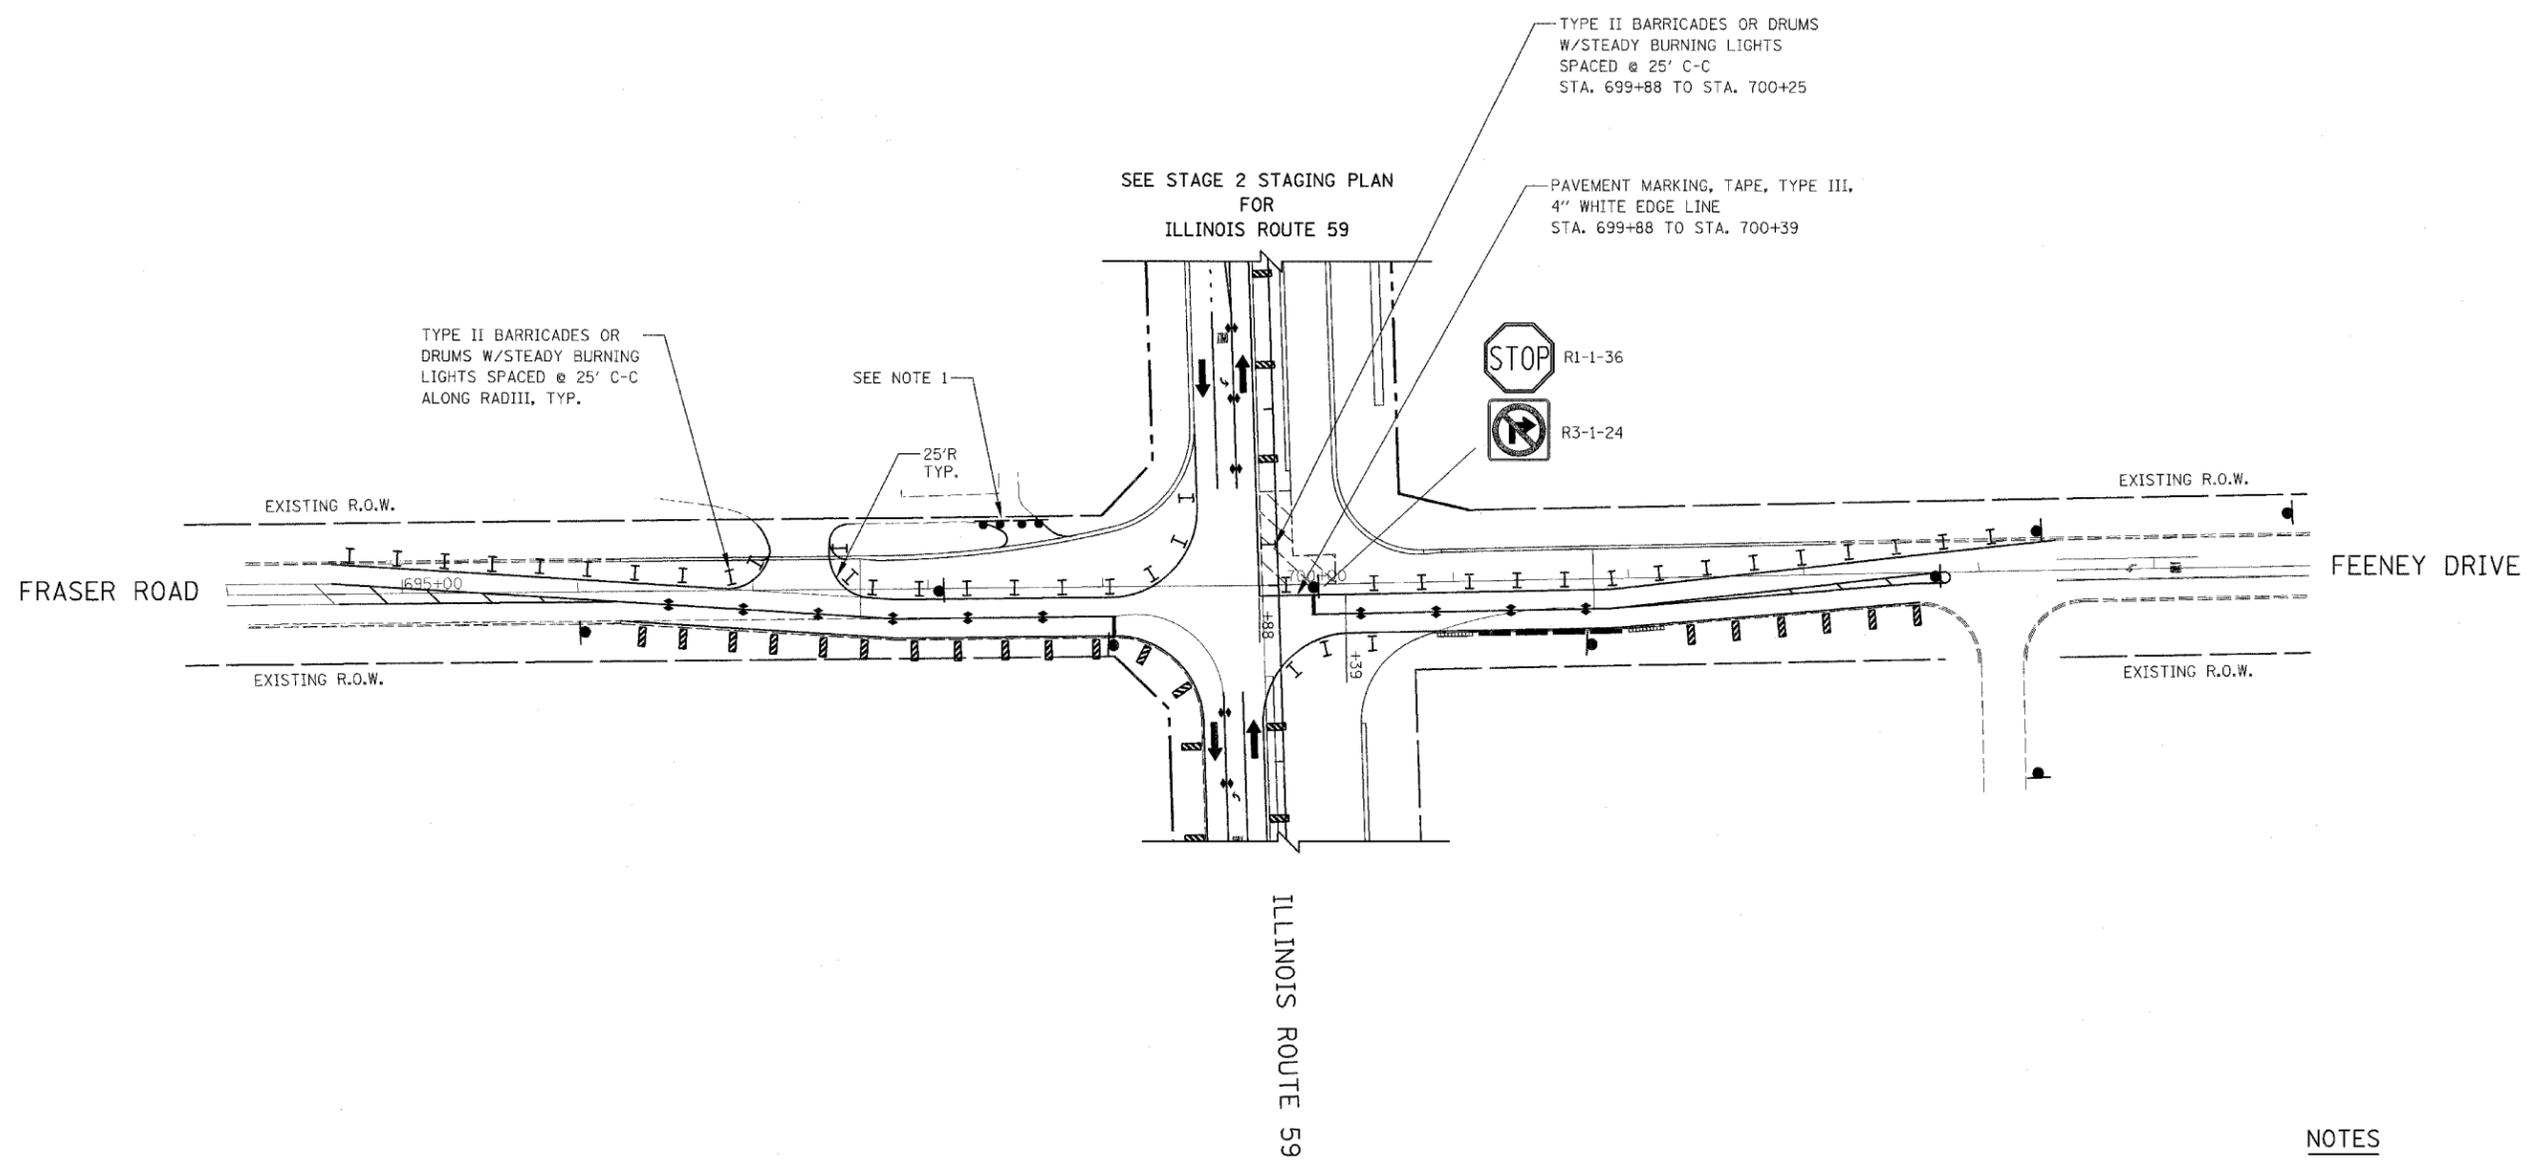

NOTES

1. DRIVEWAY CLOSED AT THE RIGHT-OF-WAY IN PREVIOUS STAGE, TO REMAIN CLOSED IN THIS STAGE.
2. PAVEMENT MARKING, VERTICAL PANELS, TYPE II BARRICADES OR DRUMS, SIGNAGE, TEMPORARY CONCRETE BARRIERS, AND ATTENUATORS NOT INDICATED REMAIN FROM PREVIOUS STAGE.

ILLINOIS DEPARTMENT OF TRANSPORTATION
 DISTRICT NO. 1 SCHAUMBURG
 STAGING PLANS
 FRASER RD. / FEENEY DR.
 STAGE 2C

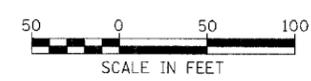

SCALE AS SHOWN
 DATE MARCH 18, 2008
 DRAWN BY REW
 CHECKED BY JCM